

CARNARVON HARVEST ROAD OCEANS PTY LTD AQUACULTURE LICENCE APPLICATION - SITE PLAN

ALL THAT PORTION OF TERRITORIAL WATER WITHIN THE BOUNDARY DESCRIBED AND COLOURED GREEN ON THE PLAN BELOW COMPRISING A TOTAL AREA OF 2.507 (A) AND 46.710 (B) HECTARES RESPECTIVELY


113°38.5'E 113°39'E 113°39.5'E 113°40'E

Legend

Aquaculture Licence Application Site

Boundary Coordinates: Datum GDA94

Point	Latitude	Longitude
1	24° 53.684' S	113° 38.677' E
2	24° 53.713' S	113° 38.714' E
3	24° 53.838' S	113° 38.593' E
4	24° 53.809' S	113° 38.557' E
5	24° 54.214' S	113° 39.477' E
6	24° 54.367' S	113° 39.670' E
7	24° 54.575' S	113° 39.469' E
8	24° 54.647' S	113° 39.558' E
9	24° 54.761' S	113° 39.448' E
10	24° 54.798' S	113° 39.494' E
11	24° 54.893' S	113° 39.402' E
12	24° 54.703' S	113° 39.164' E
13	24° 54.494' S	113° 39.366' E
14	24° 54.421' S	113° 39.275' E

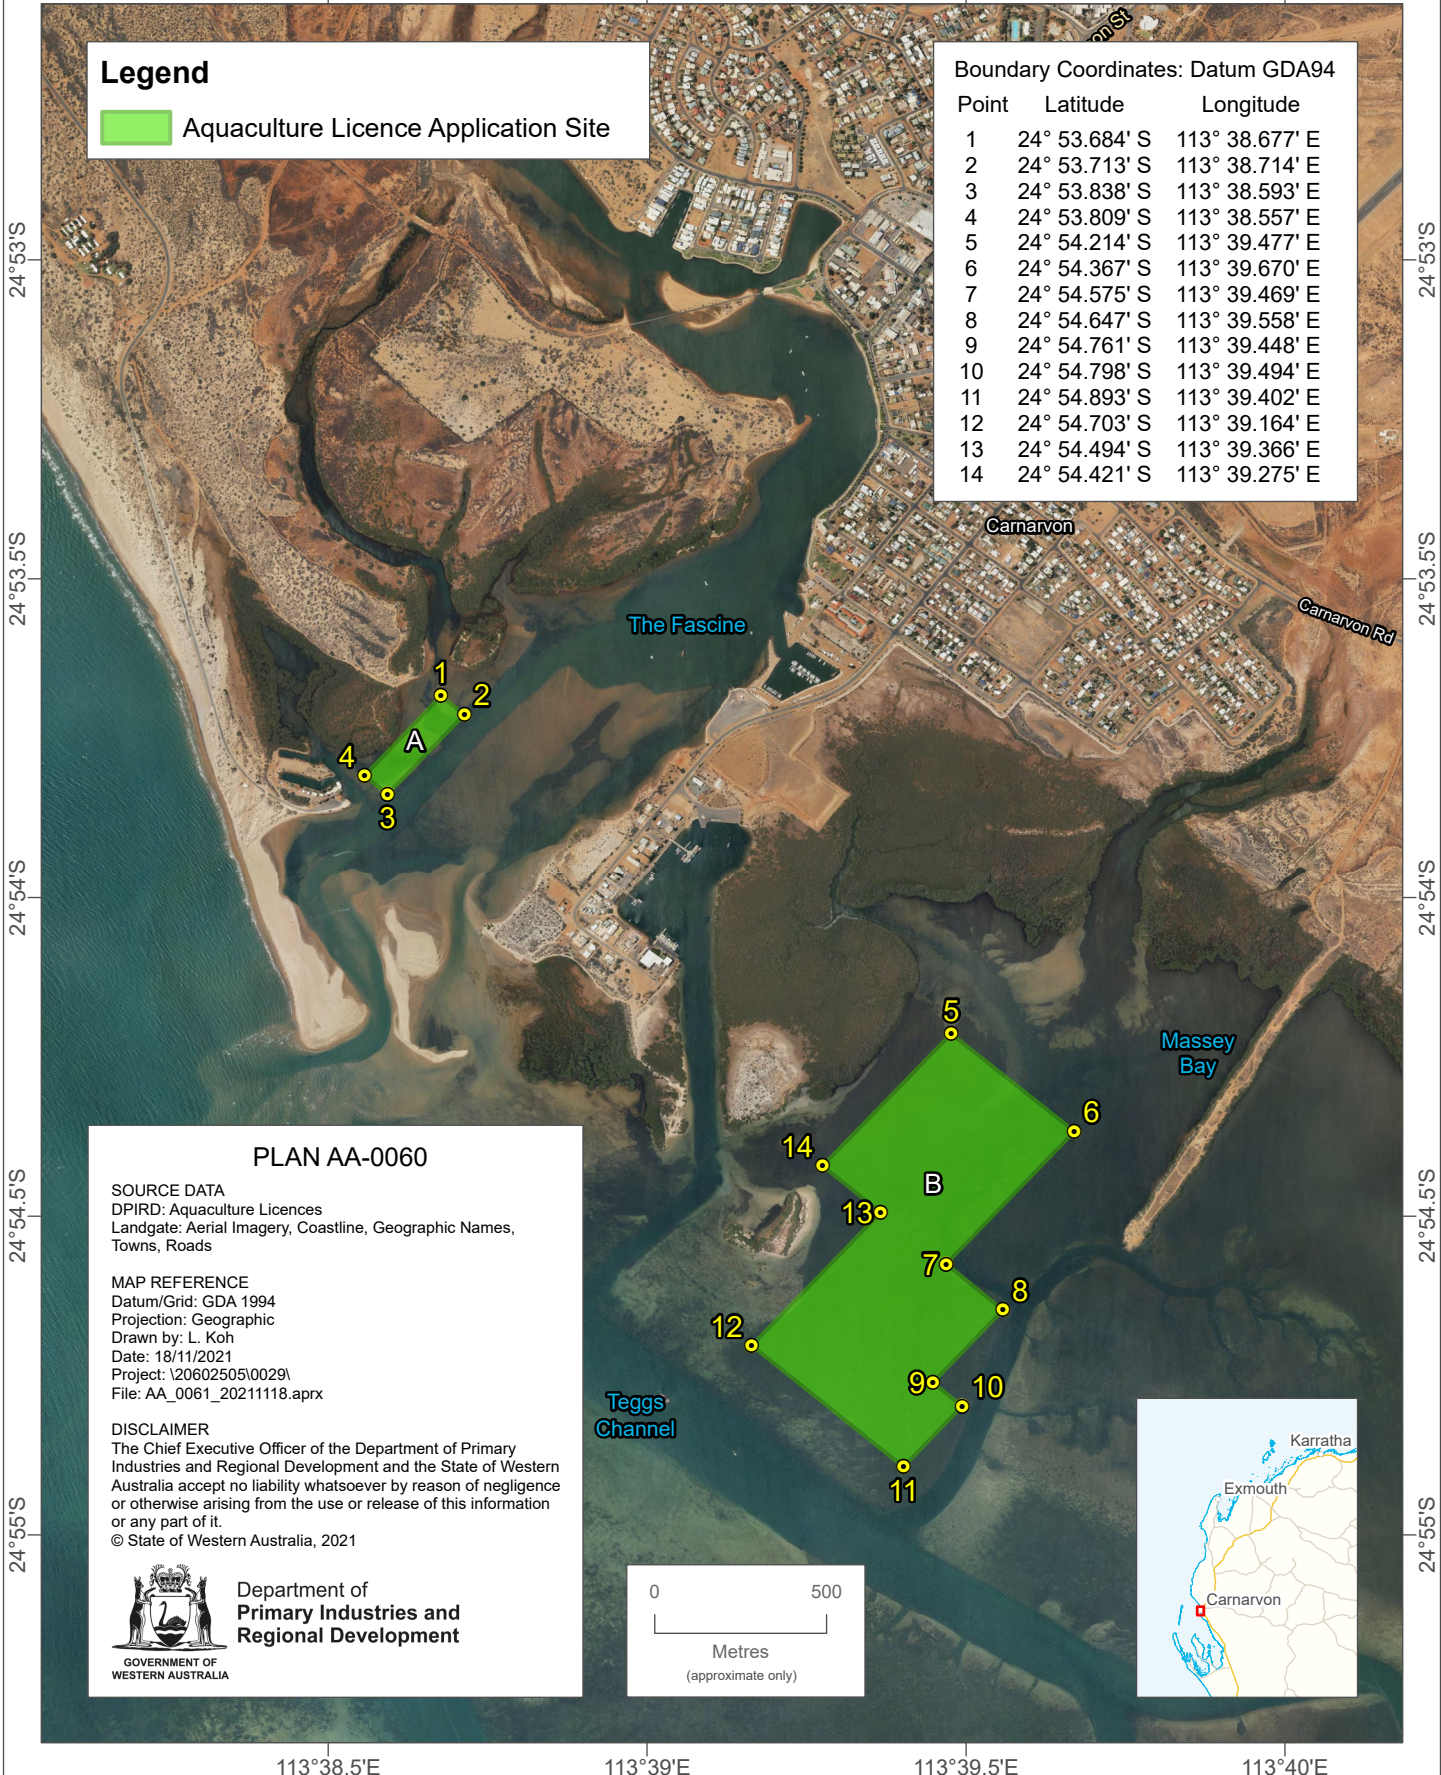

24°53'S

24°53.5'S

24°54'S

24°54.5'S

24°55'S

24°53'S

24°53.5'S

24°54'S

24°54.5'S

24°55'S

PLAN AA-0060

SOURCE DATA
DPIRD: Aquaculture Licences
Landgate: Aerial Imagery, Coastline, Geographic Names, Towns, Roads

MAP REFERENCE
Datum/Grid: GDA 1994
Projection: Geographic
Drawn by: L. Koh
Date: 18/11/2021
Project: \20602505\0029\
File: AA_0061_20211118.aprx

DISCLAIMER
The Chief Executive Officer of the Department of Primary Industries and Regional Development and the State of Western Australia accept no liability whatsoever by reason of negligence or otherwise arising from the use or release of this information or any part of it.
© State of Western Australia, 2021



113°38.5'E 113°39'E 113°39.5'E 113°40'E