


LOT 6, BTAP, BROOME BROOME HATCHERIES PTY LTD AQUACULTURE LICENCE - SITE PLAN

ALL THAT PORTION OF TERRITORIAL LAND WITHIN THE BOUNDARY DESCRIBED AND COLOURED GREEN ON THE PLAN BELOW COMPRISING A TOTAL AREA OF 0.597 HECTARES

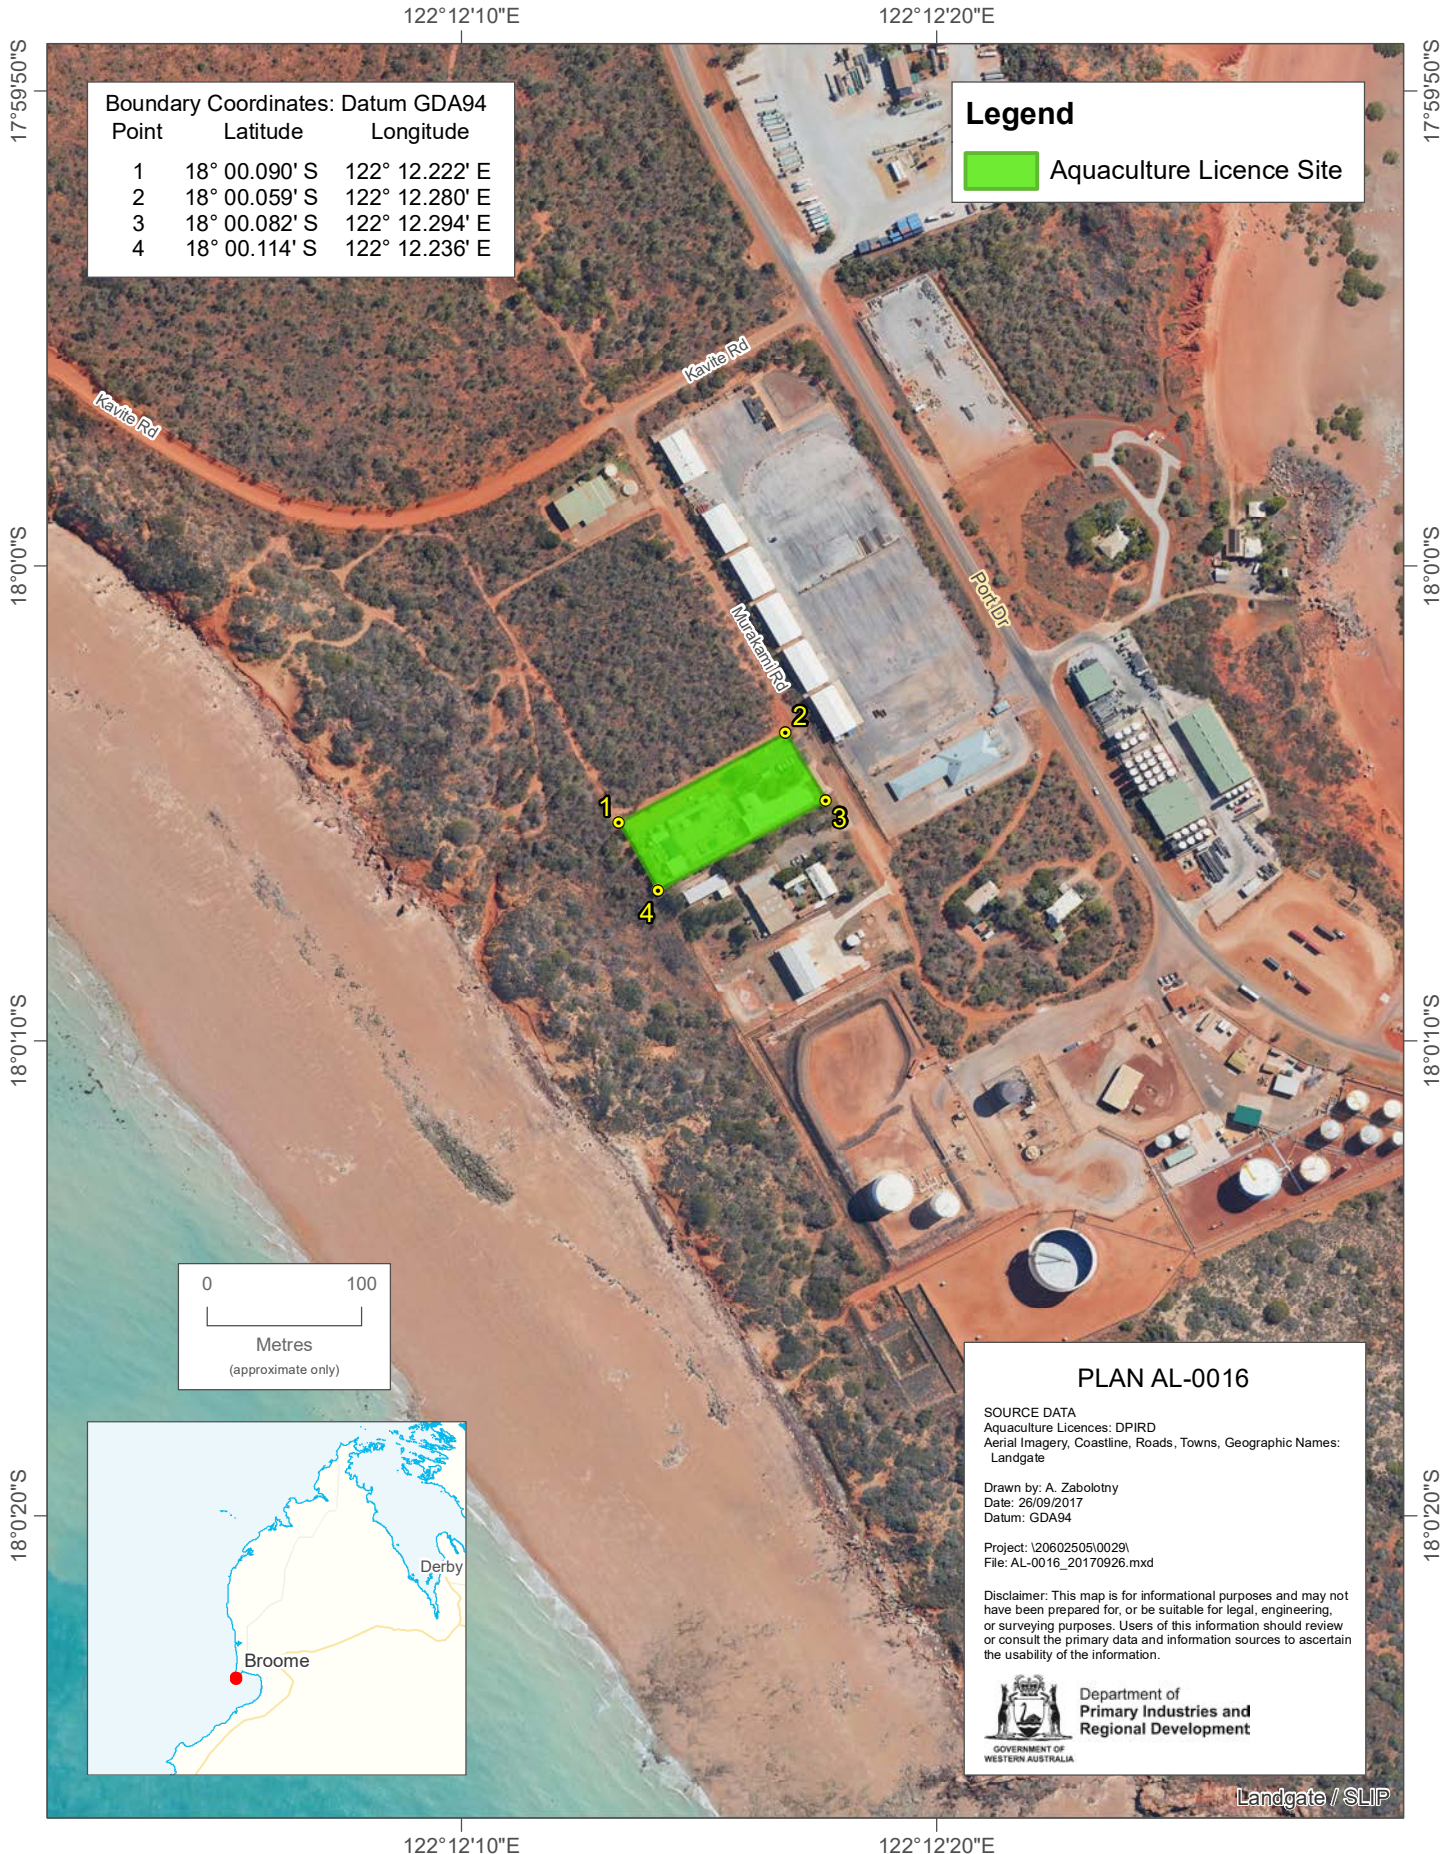

Boundary Coordinates: Datum GDA94

Point	Latitude	Longitude
1	18° 00.090' S	122° 12.222' E
2	18° 00.059' S	122° 12.280' E
3	18° 00.082' S	122° 12.294' E
4	18° 00.114' S	122° 12.236' E

Legend

Aquaculture Licence Site




PLAN AL-0016

SOURCE DATA
 Aquaculture Licences: DPIRD
 Aerial Imagery, Coastline, Roads, Towns, Geographic Names:
 Landgate

Drawn by: A. Zabolotny
 Date: 26/09/2017
 Datum: GDA94

Project: I20602505\0029\1
 File: AL-0016_20170926.mxd

Disclaimer: This map is for informational purposes and may not have been prepared for, or be suitable for legal, engineering, or surveying purposes. Users of this information should review or consult the primary data and information sources to ascertain the usability of the information.


**Department of
Primary Industries and
Regional Development**
GOVERNMENT OF
WESTERN AUSTRALIA